


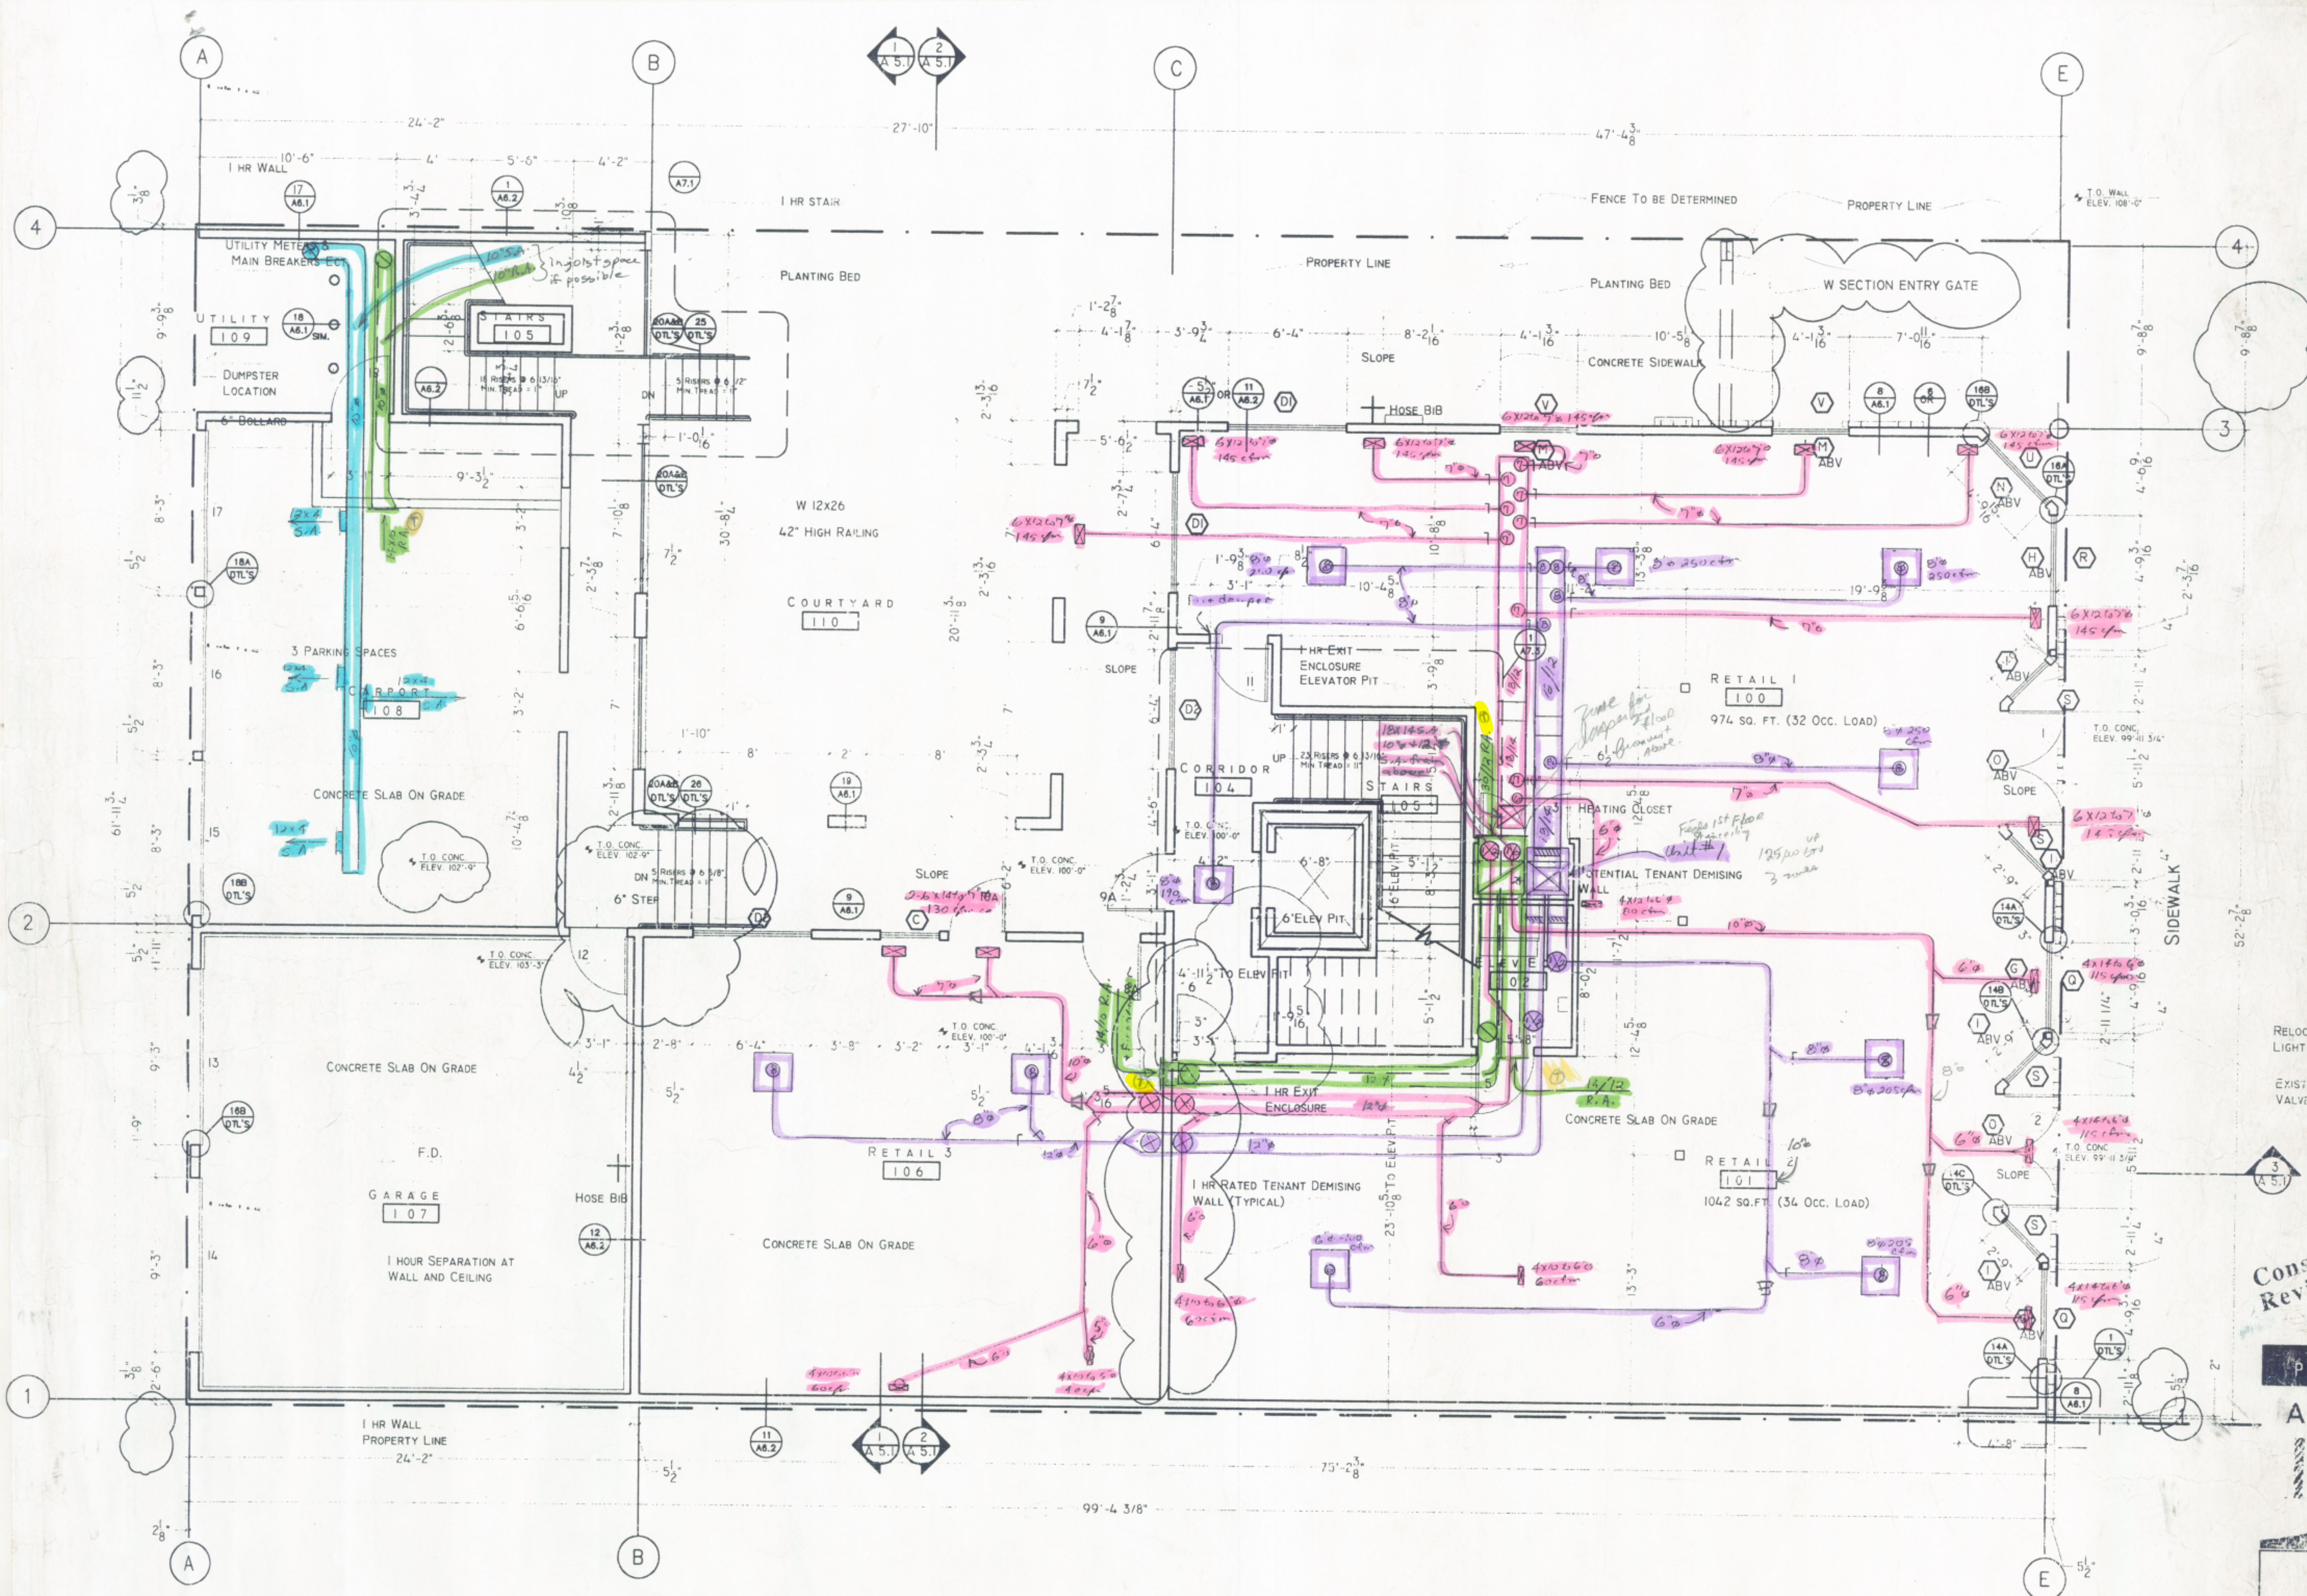

FIRST LEVEL PLAN

Construction Set 6/13/00
Revisions: 8/12/00



Architectural Services
1000 - 1000 Building
300 - 1000 Building
Carbide
Carbide
Carbide
Carbide

Drawing	Construction Set	June 12 2000	A3.1
---------	------------------	--------------	------